





4 TYPICAL DESK REVEAL PLAN DTL  
SCALE: 6" = 1'-0"

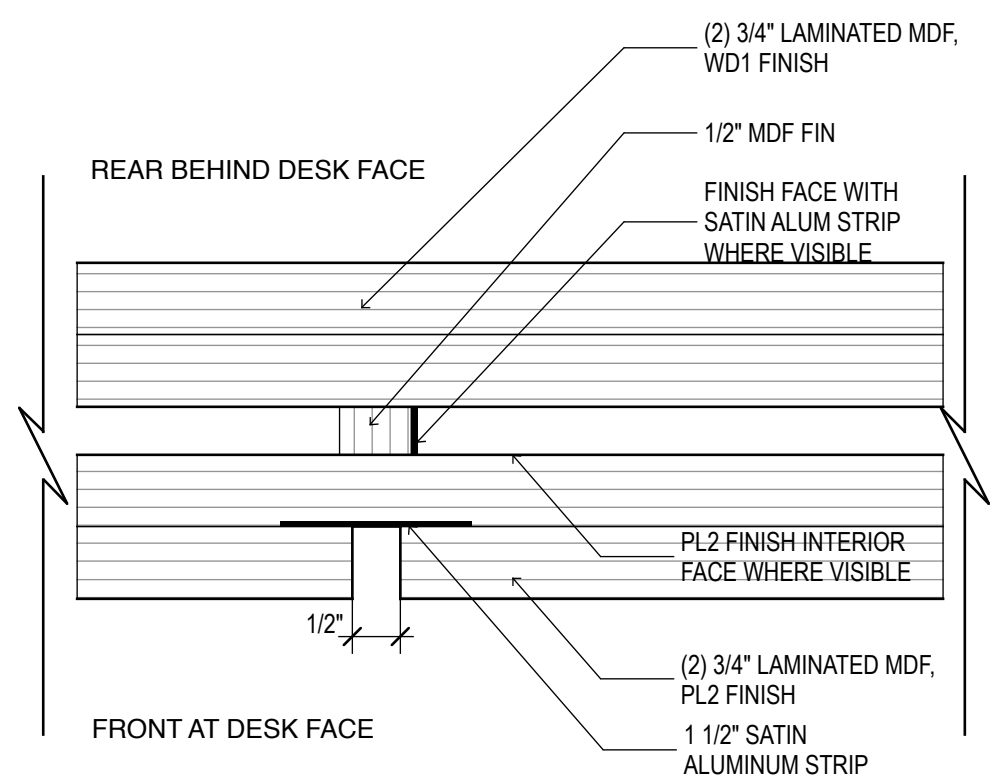


5 TYP DESK CORNER PLAN DTL  
SCALE: 6" = 1'-0"

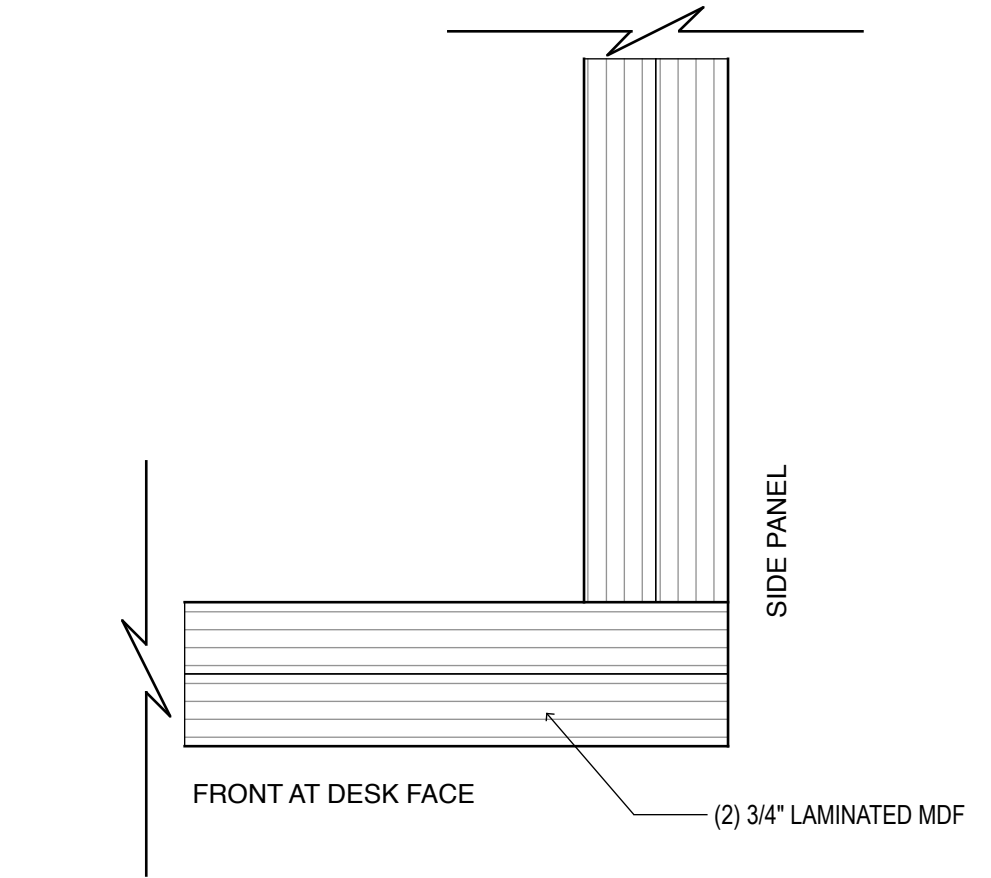


6 BOOK BIN JOINT PLAN DTL  
SCALE: 6" = 1'-0"

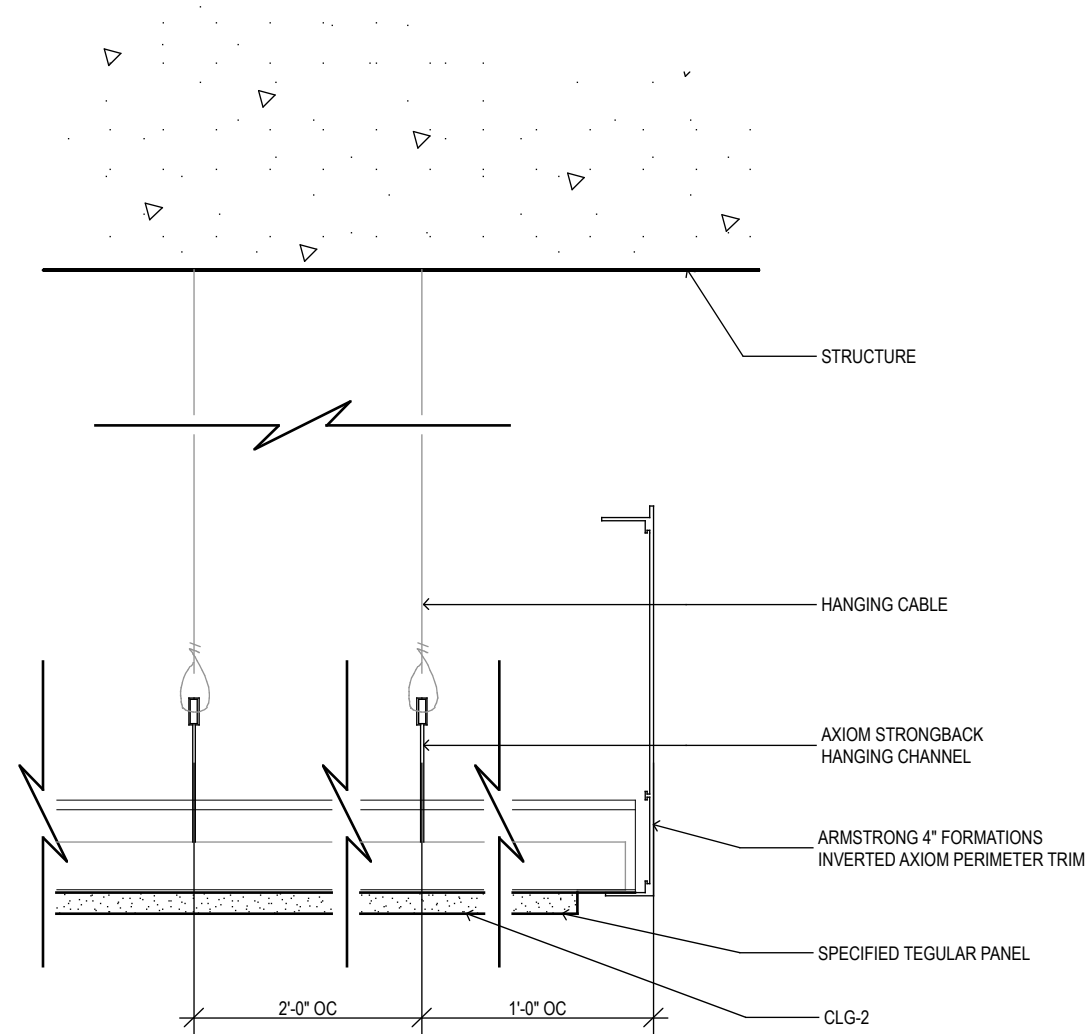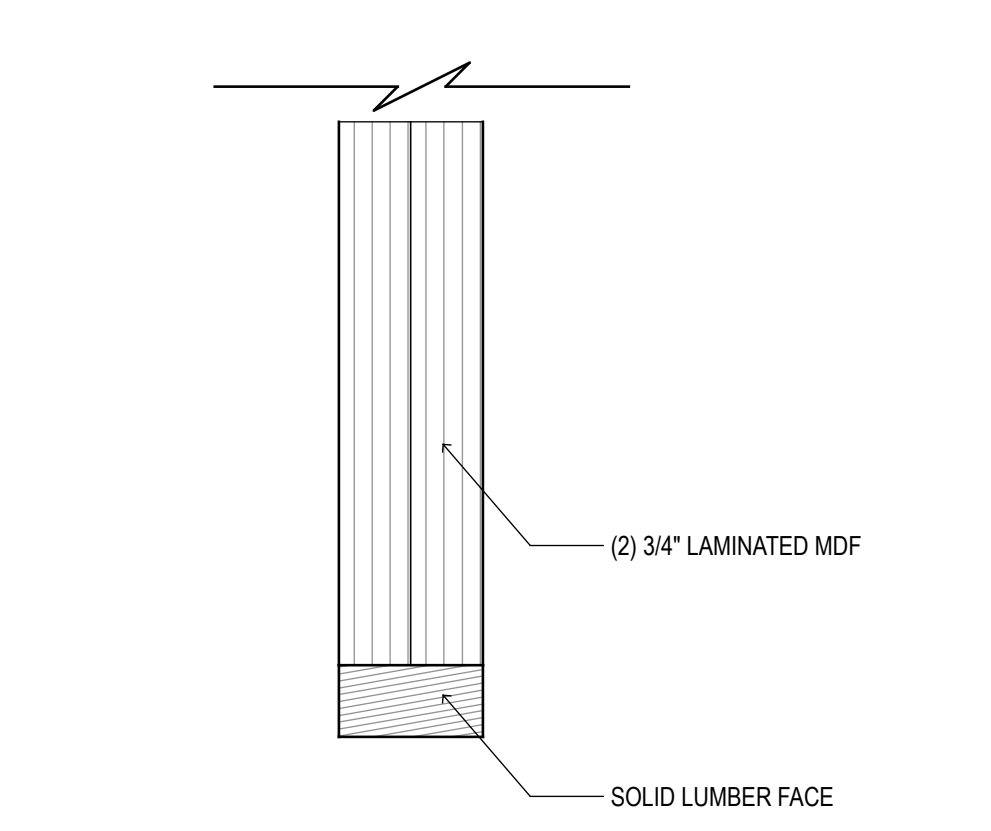


1 TYPICAL ACT DETAIL  
SCALE: 6" = 1'-0"

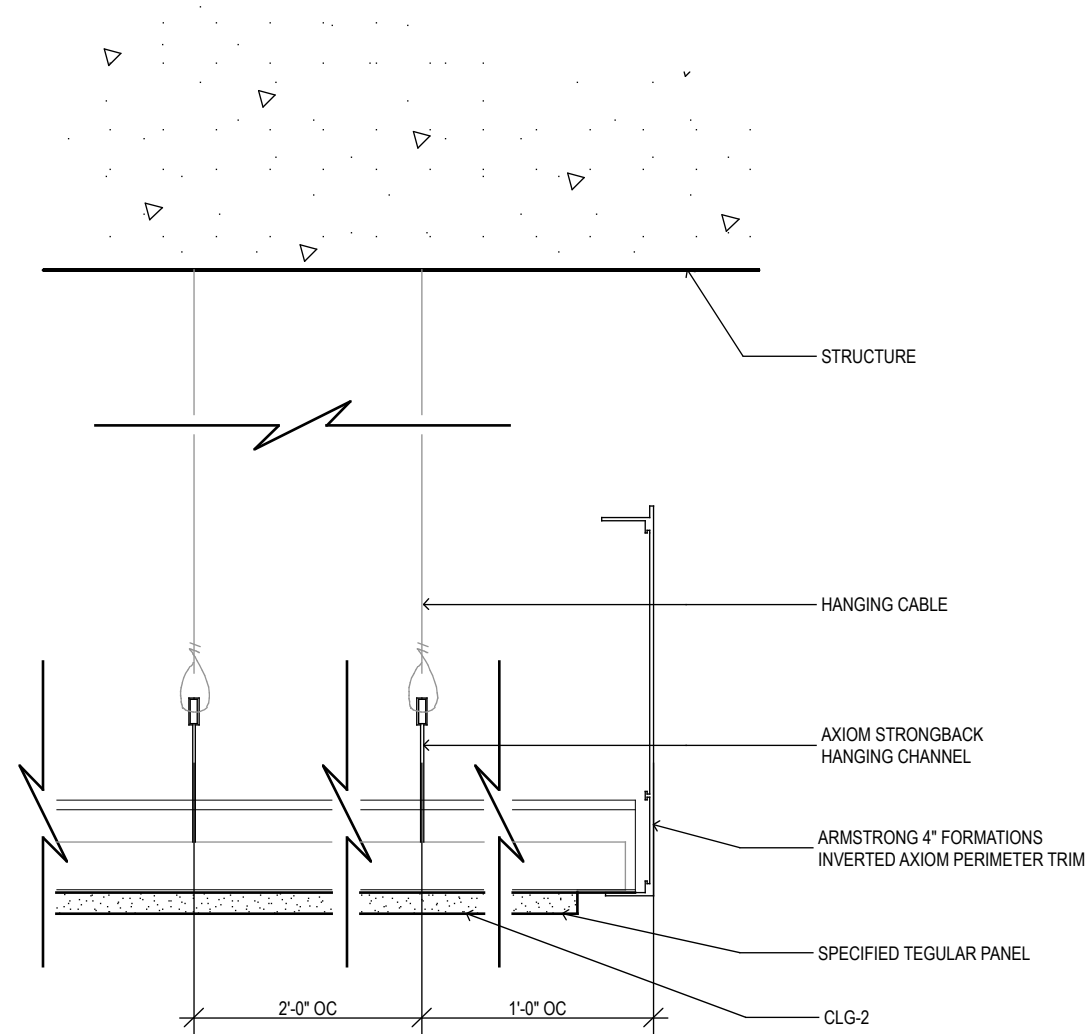

2 CEILING TYPE CA & CB - HANGER DETAIL  
SCALE: 6" = 1'-0"

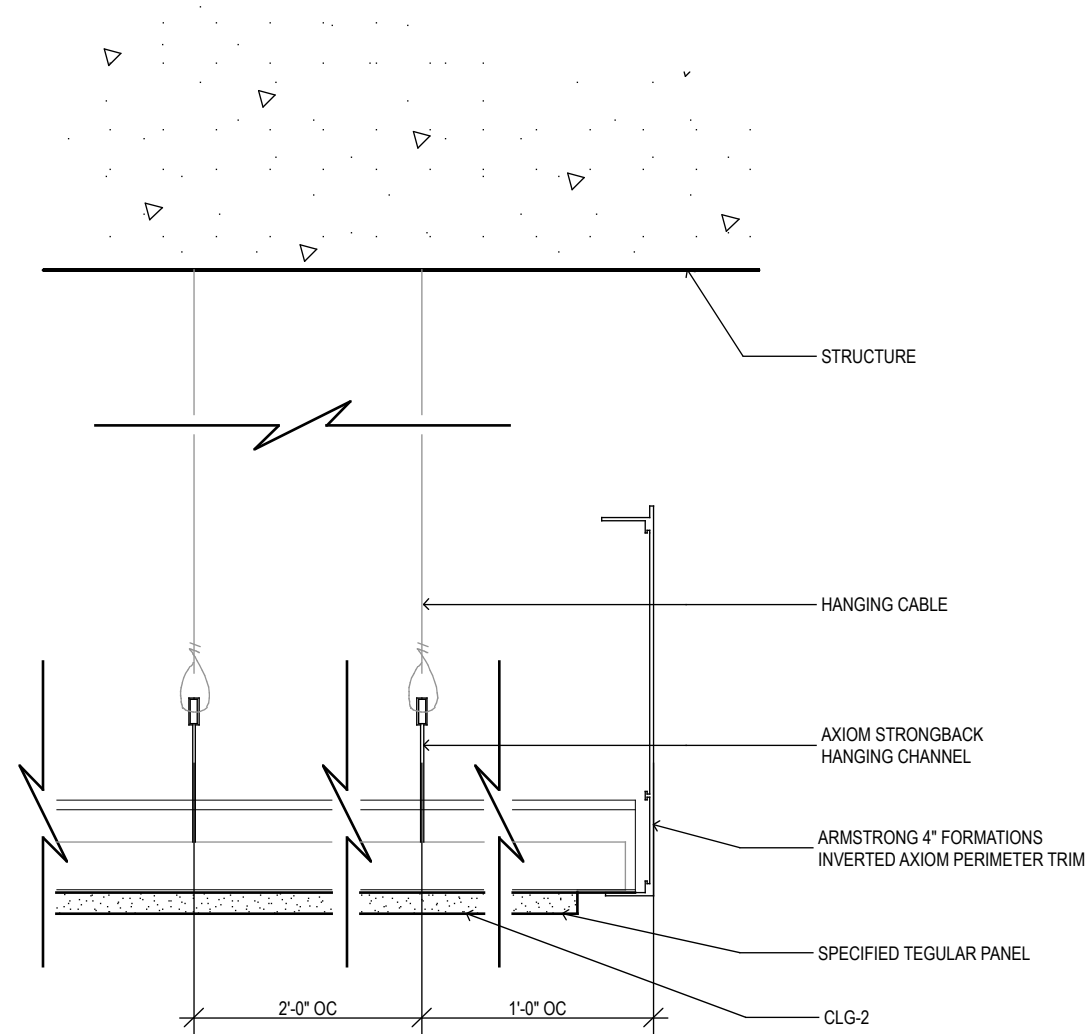

2 CEILING TYPE CA & CB - HANGER DETAIL  
SCALE: 6" = 1'-0"

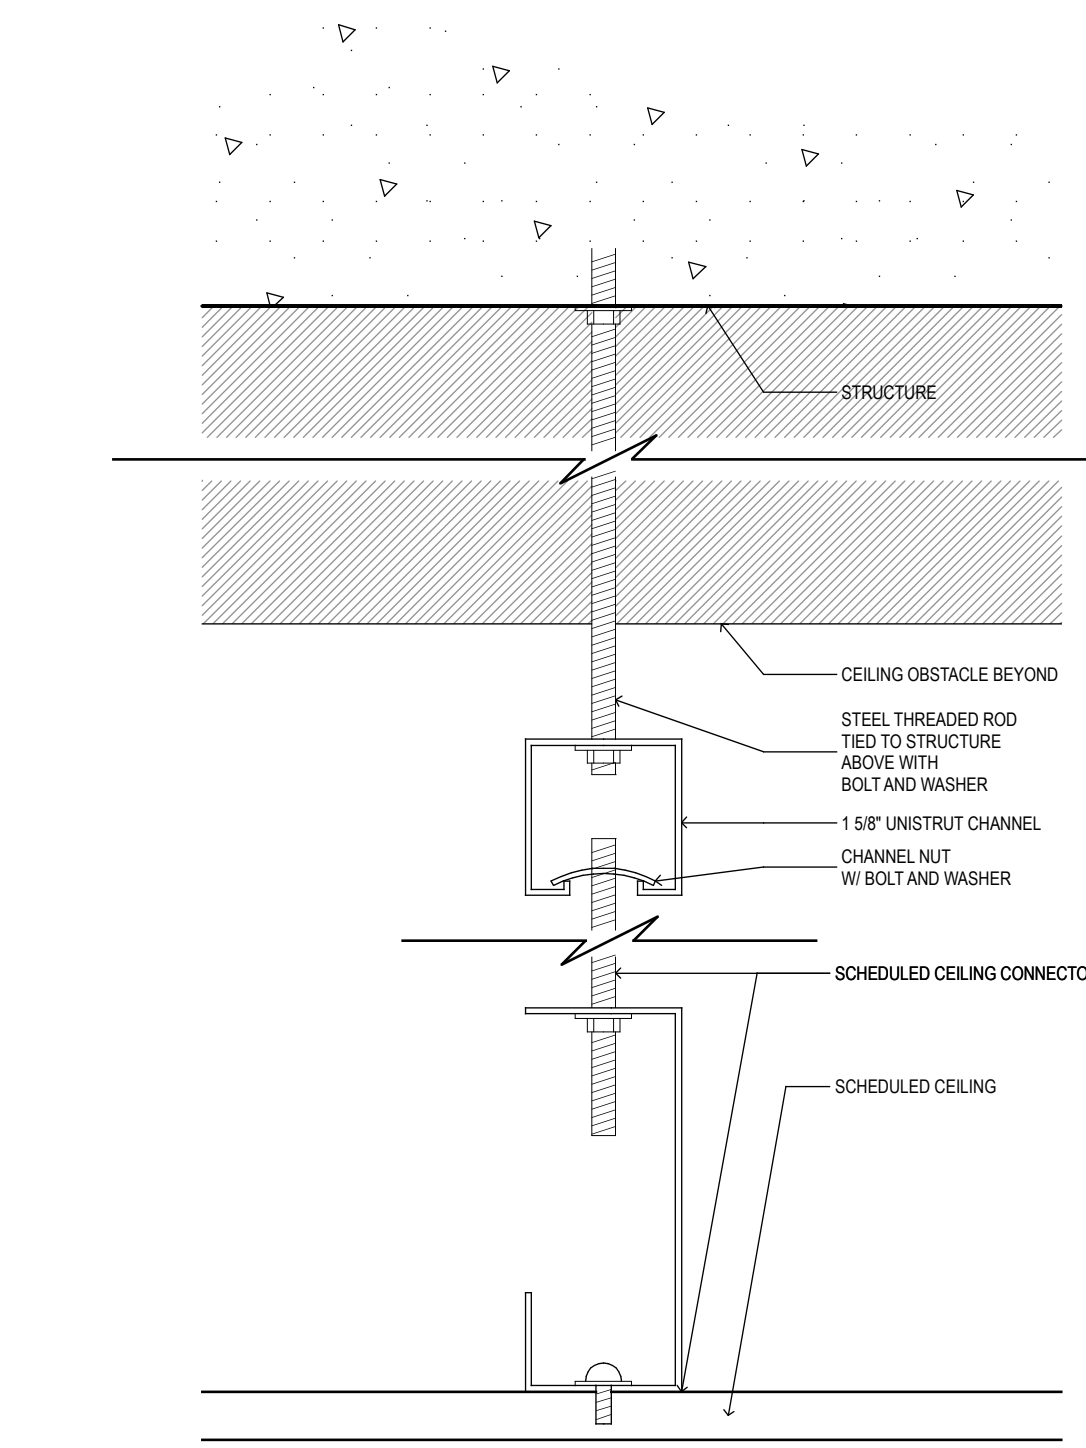

3 CEILING TYPE CC - HANGER DETAIL  
SCALE: 6" = 1'-0"

